


**GREAT MAN-MADE RIVER ROJECT  
GHADAMES-AZWARA-AZZAWYIA SYSTEM  
CONTRACT No.40215-A-530-00-CT-CT-1001-00  
Drilling and Completion of Production and Piezometer Wells at Ghadames Wellfield  
EXHIBIT "C"**



**FIGURE ( 2 ) TYPICAL SECTION FINAL COMPLETION OF PRODUCTION WELL**

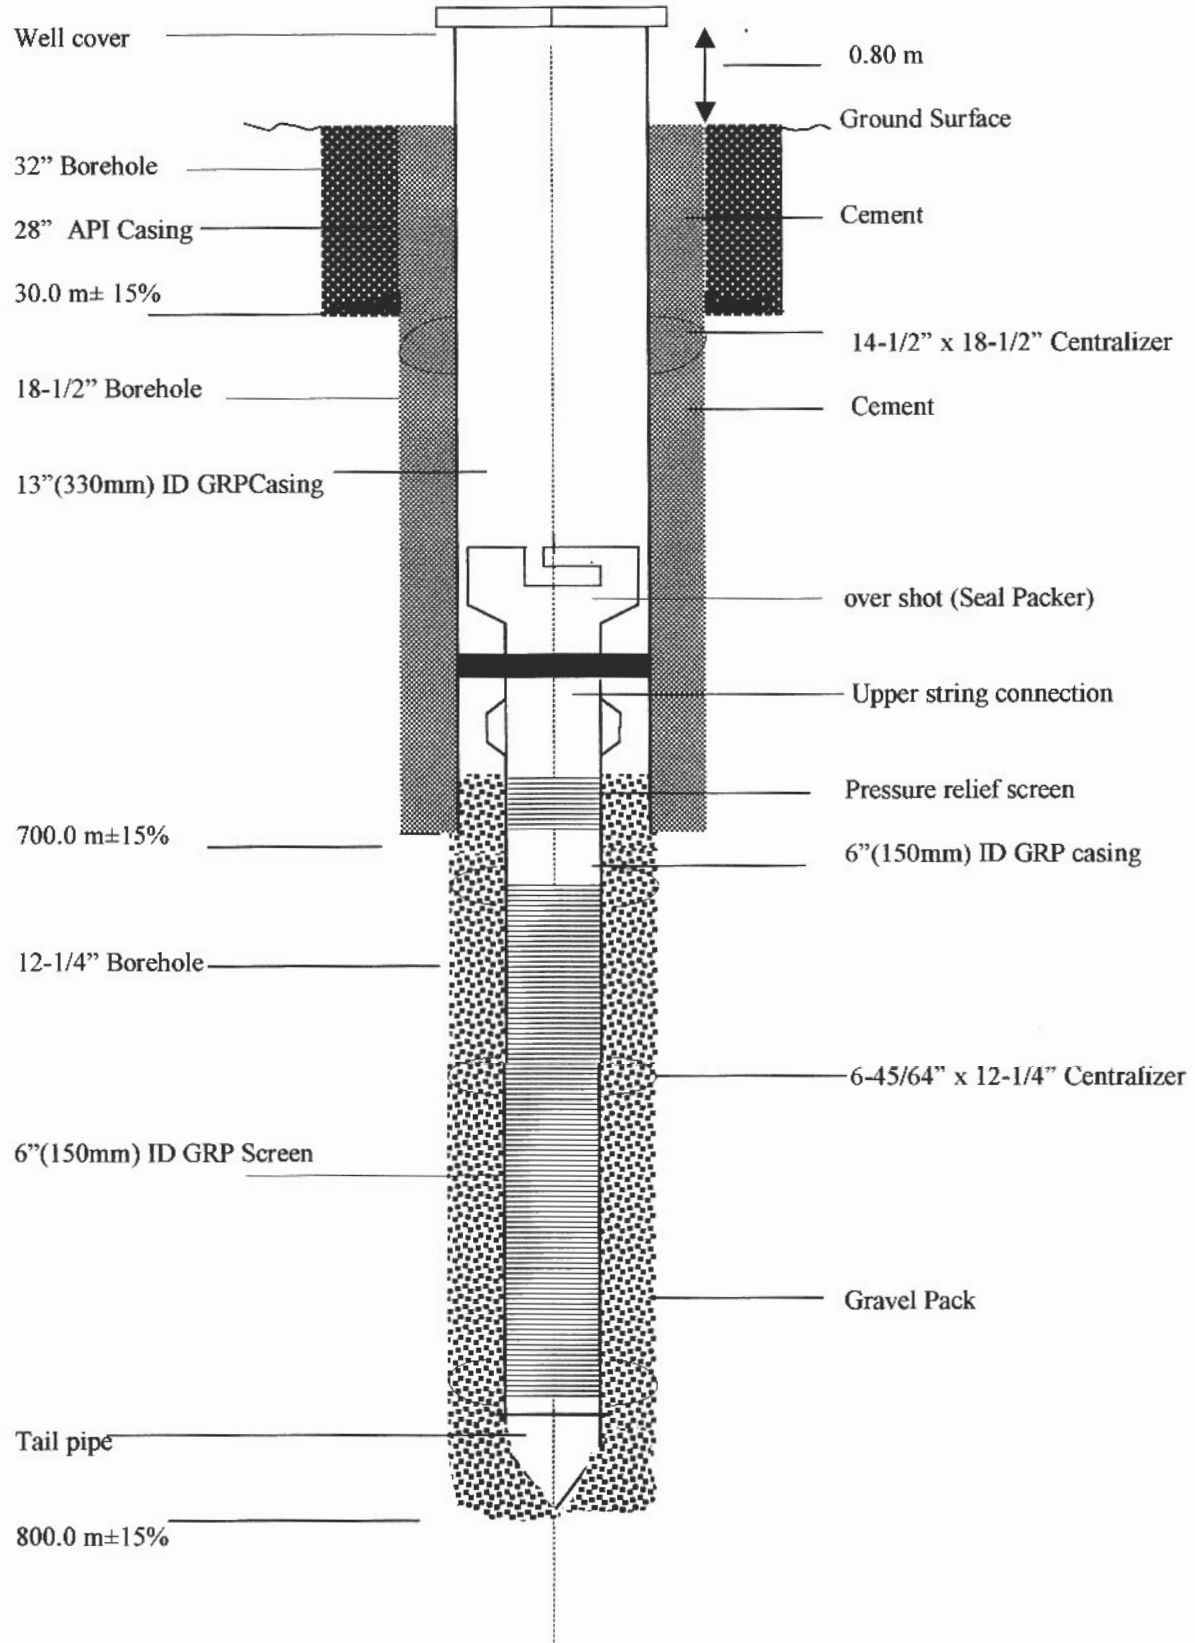

Sketch not to scale


GREAT MAN-MADE RIVER PROJECT  
Contract No. 40215-A-530-00-CT-CT-1001-00  
Drilling and Completion of Production and Piezometer Wells at Ghadames Wellfield  
Exhibit "B" - Appendix (IX) - Material Specifications

**Drawing (2) GRP Casing**

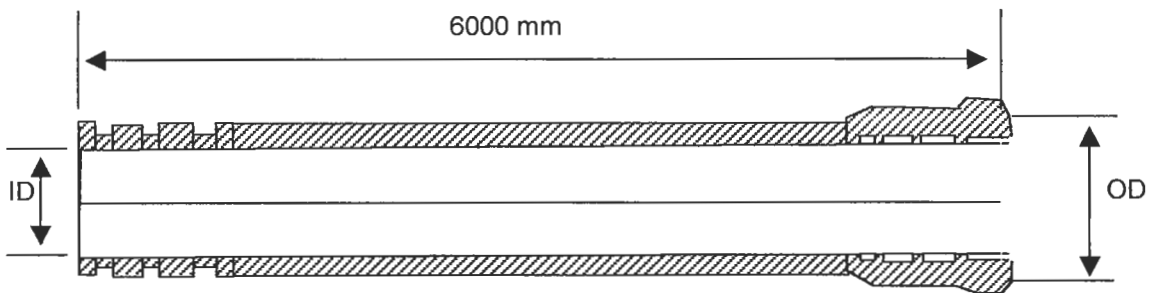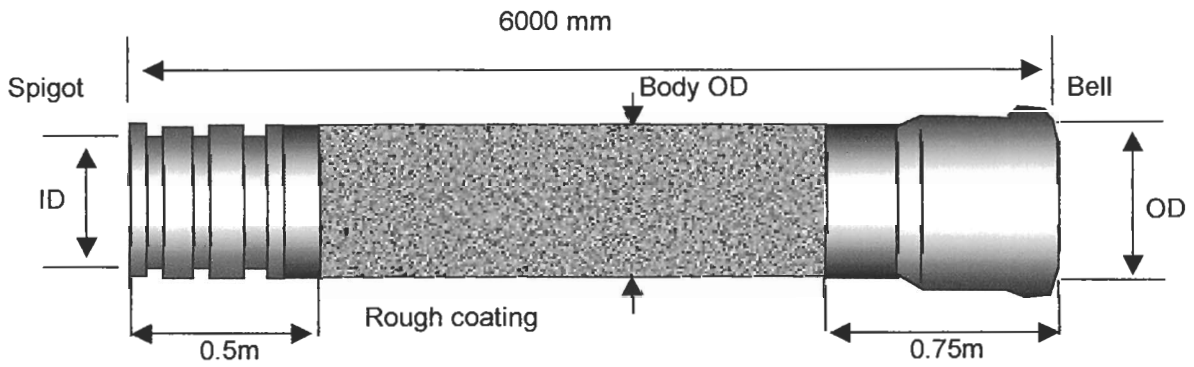


**Note:** some quantities of casing will be supplied with 12000mm in length



**Drawing (3) Schematic of Bell & Spigot Joint**

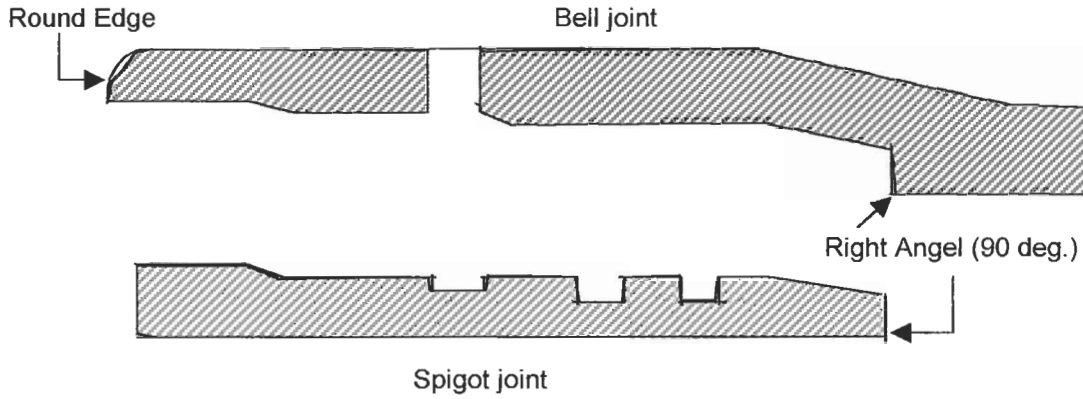


**Bell and Spigot with Double O - Rings, Locking Key**

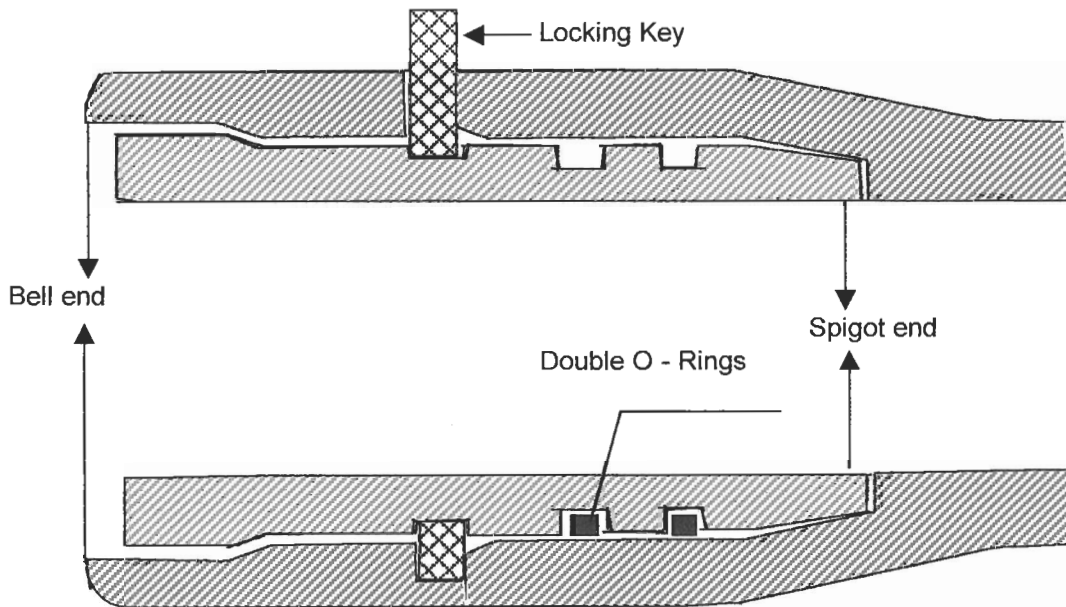

**Drawing (4) GRP Pipe Base Screen**

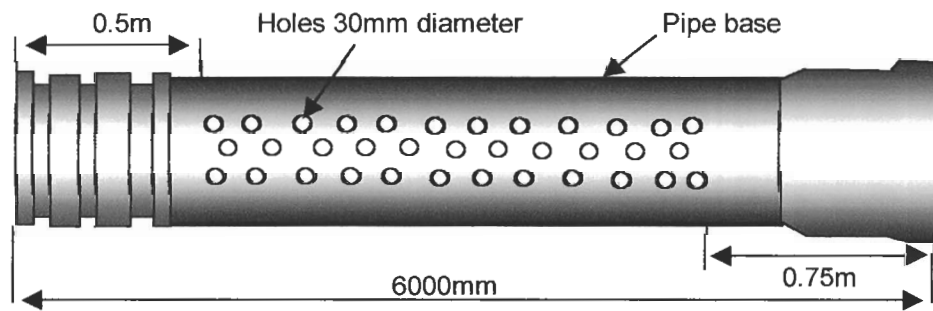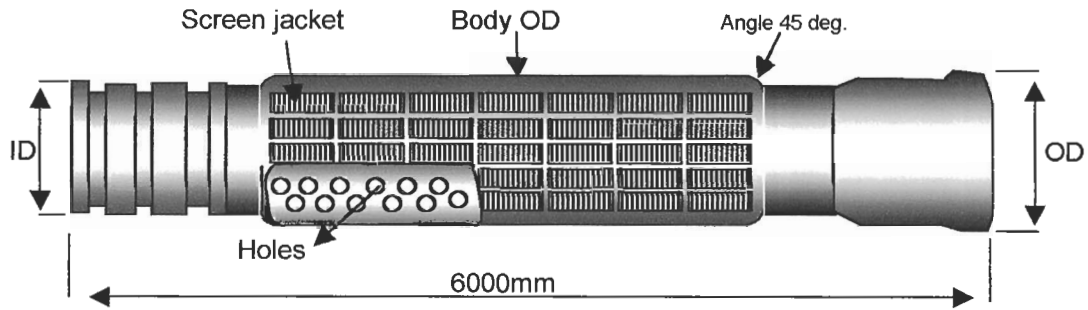


**Drawing (6) Upper String Connector**

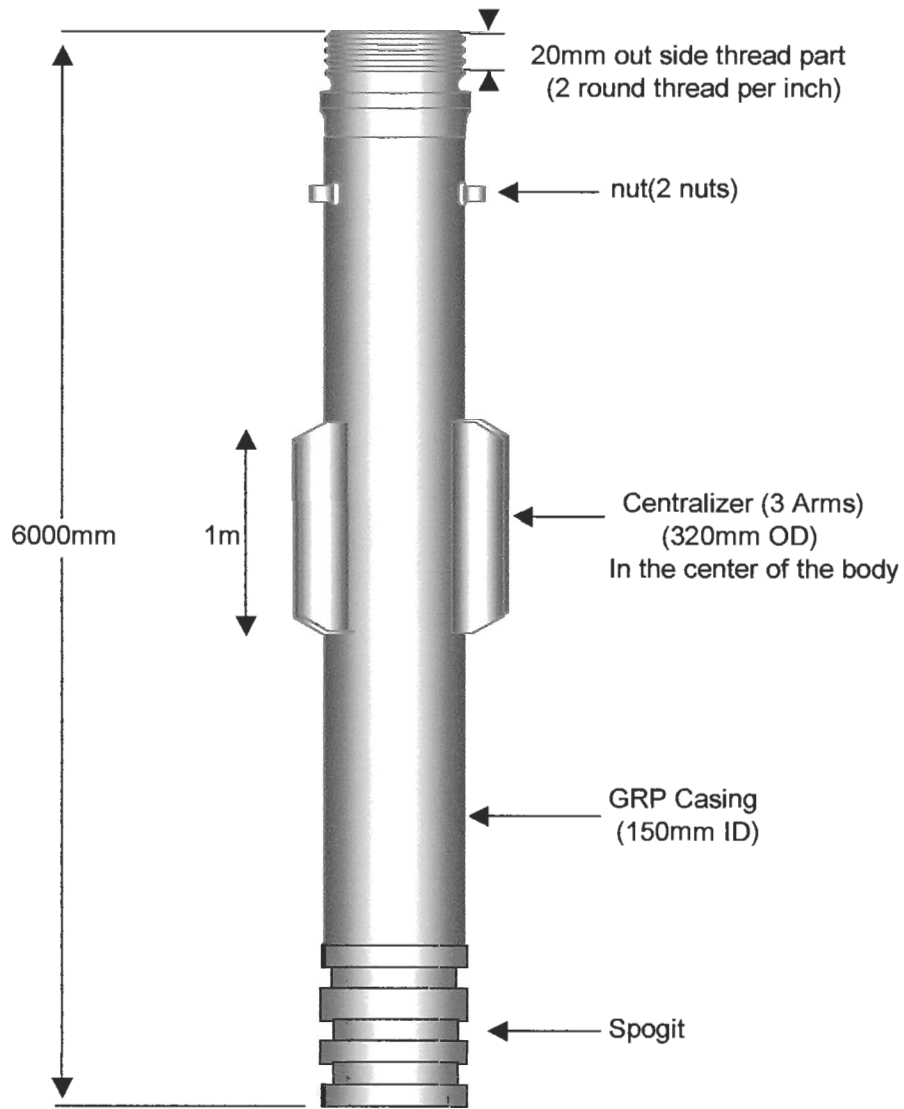


GREAT MAN-MADE RIVER PROJECT  
Contract No. 40215-A-530-00-CT-CT-1001-00  
Drilling and Completion of Production and Piezometer Wells at Ghadames Wellfield  
Exhibit "B" - Appendix (IX) - Material Specs.

Drawing (7) Over Shot

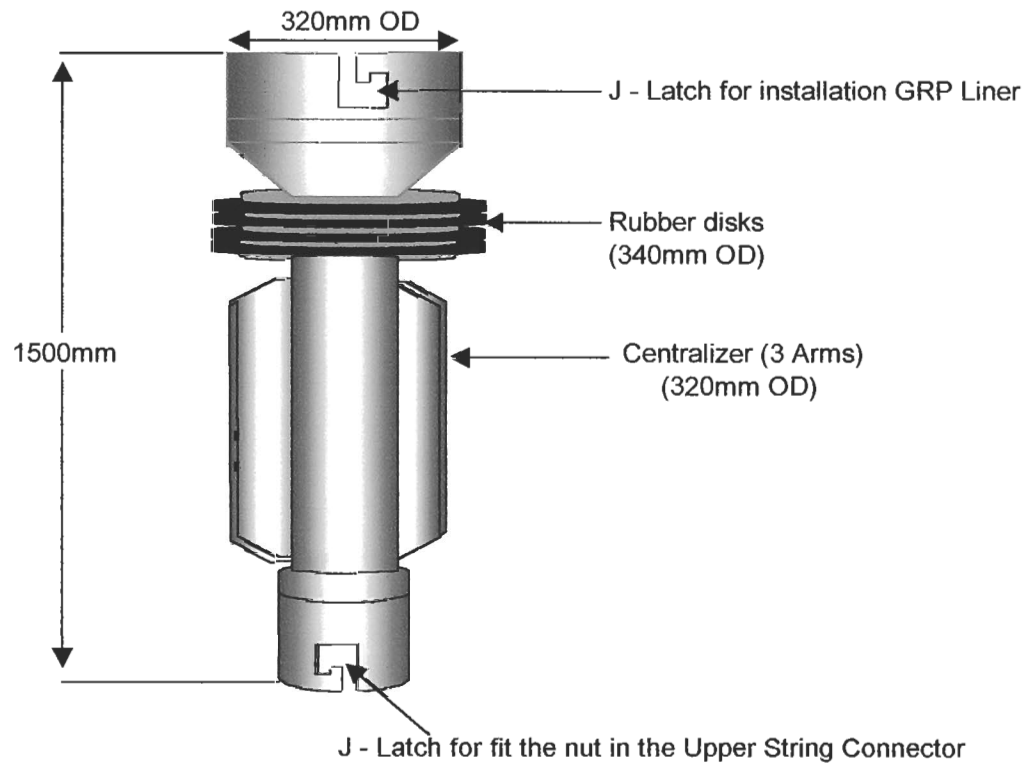

Drawing (8) Flanged Pipe

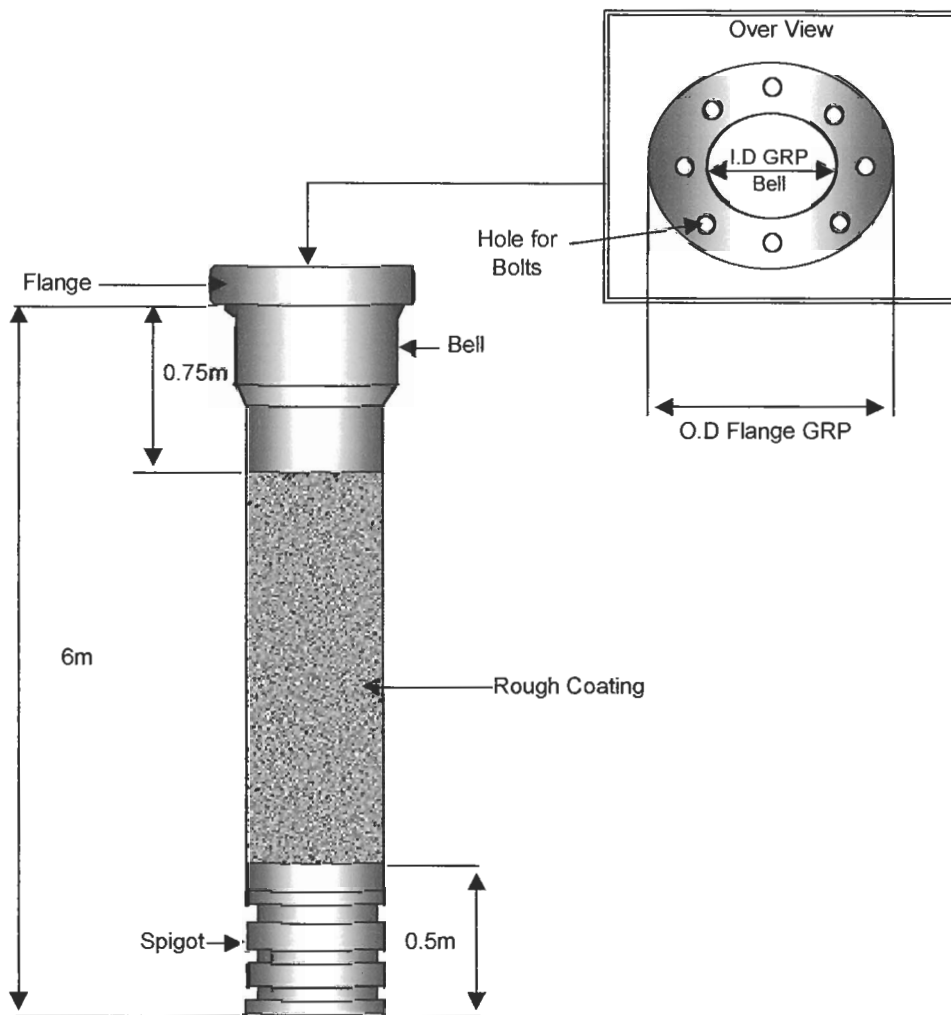

Note: The Drawing for I.D 150mm & ID 330mm GRP Casing





**GREAT MAN-MADE RIVER ROJECT  
GHADAMES-AZWARA-AZZAWYIA SYSTEM  
CONTRACT No.40215-A-530-00-CT-CT-1001-00  
Drilling and Completion of Production and Piezometer Wells at Ghadames Wellfield  
EXHIBIT "C"**

**FIGURE ( 3 ) TYPICAL SECTION FINAL COMPLETION OF PIEZOMETER WELL**

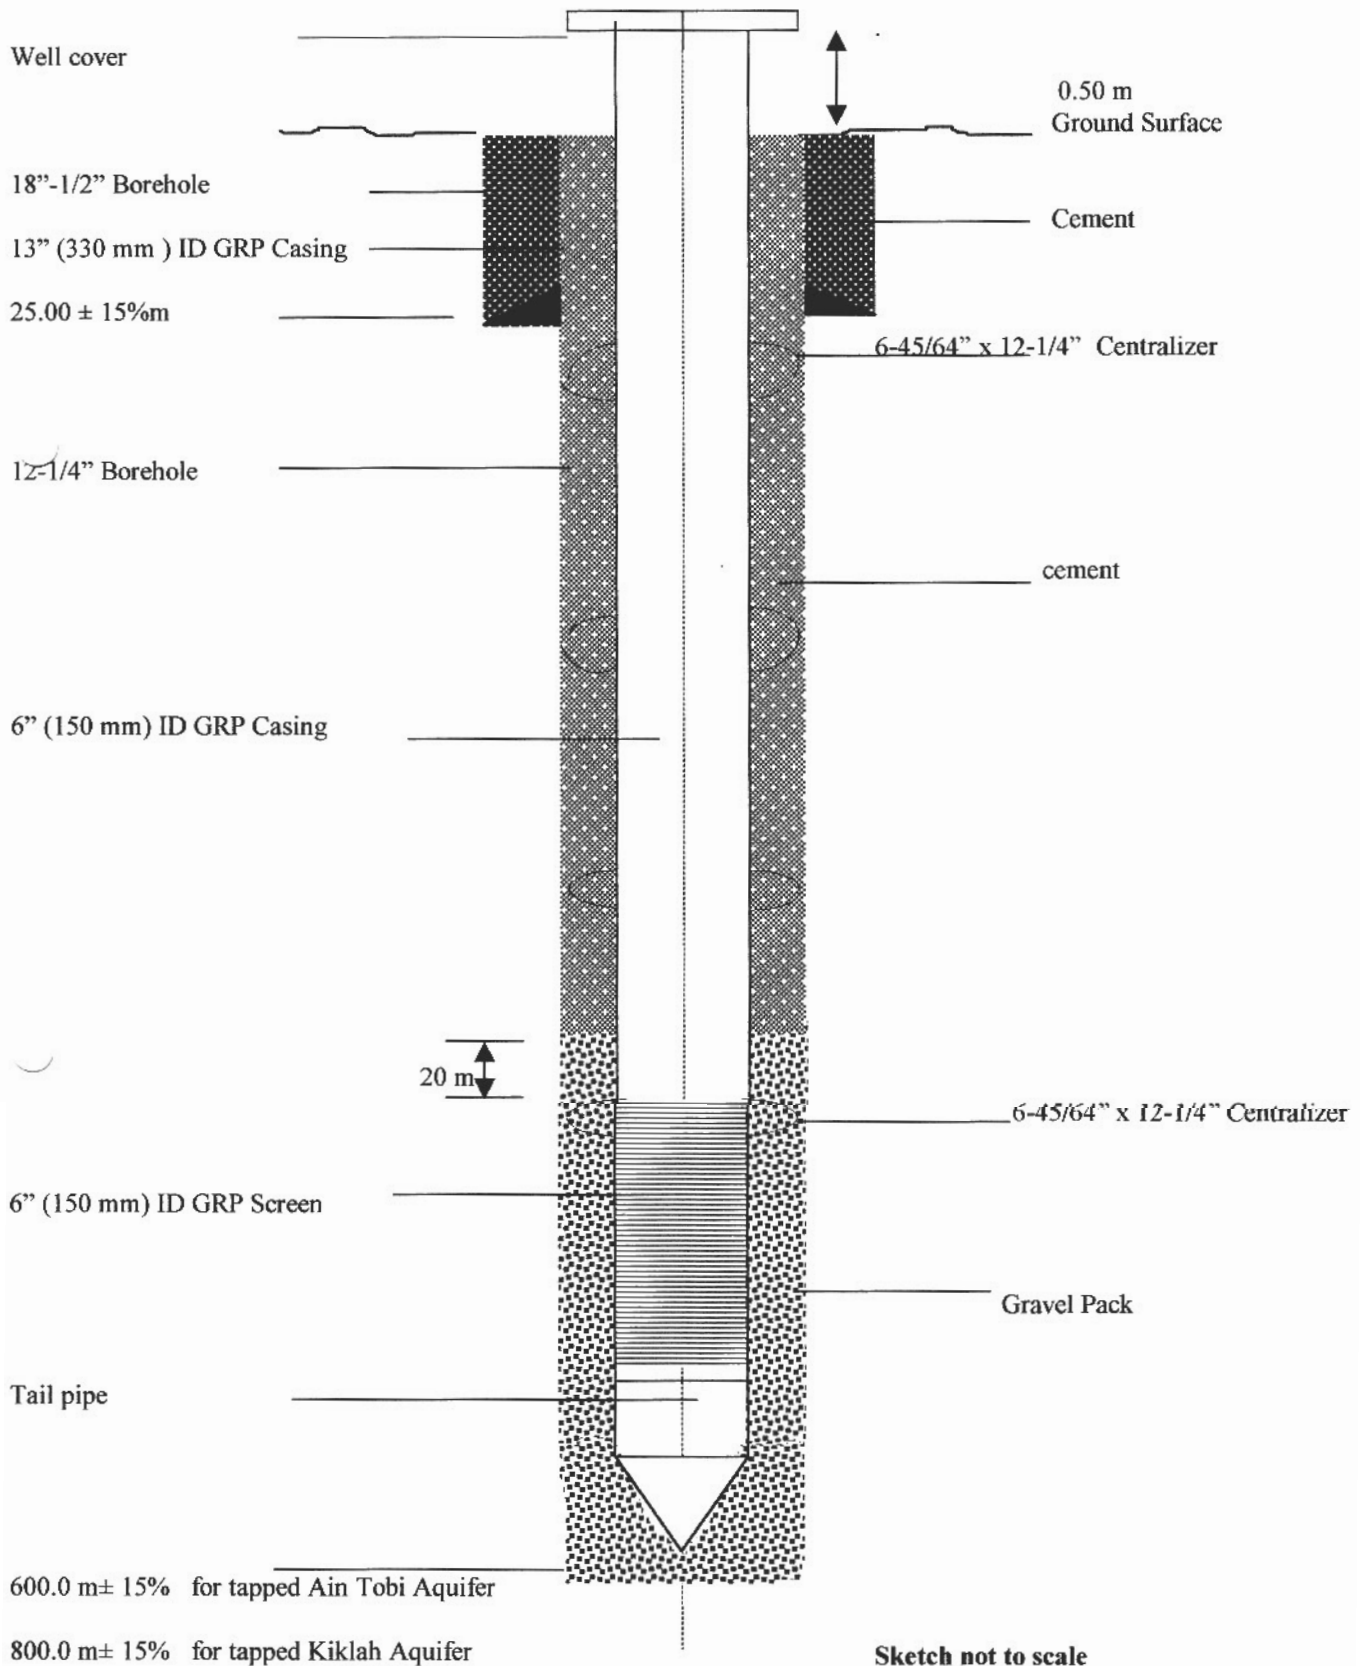


Figure (7) Flowing Wellhead for Piezometer Wells

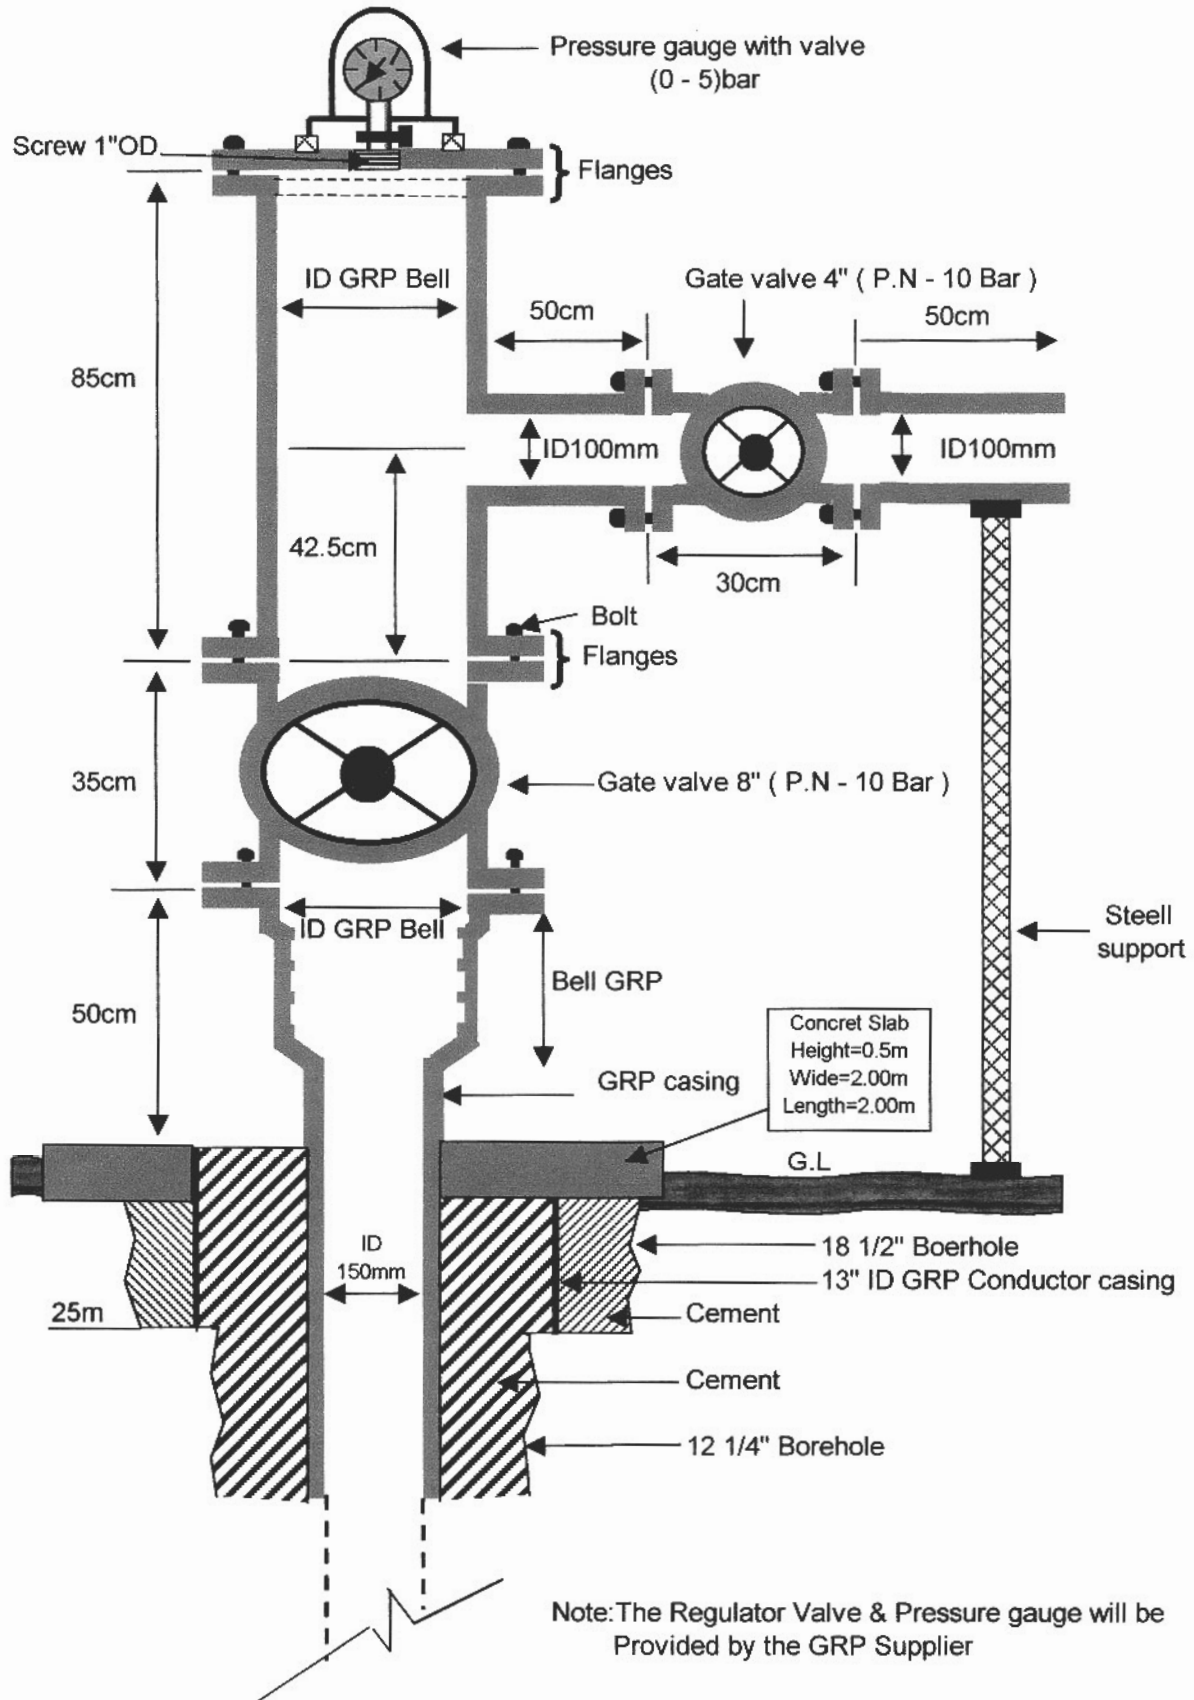


Figure (6) Wellhead of Piezometer Well (non Flowing) for Fixing Data Logger

